

- GENERAL NOTES:-**
1. ALL DIMENSIONS IN MM
 2. ALL DIMENSIONS ARE TO BE READ, NOT SCALED.
 3. CONTRACTOR PRIOR TO EXECUTION, ALL DISCREPANCIES SHOULD BE REPORTED TO THE ARCHITECTS.

D

CONSULTANTS

PRIME CONSULTANTS :
 SH. S.K. PATNAIK IFS (Retd.)
 sropl_spk@yahoo.com

LANDSCAPE ARCHITECT
 Prof. (Dr.) ROMMEL MEHTA
 Dr. Rommel Mehta
 123456789@gmail.com

QUANTITY SURVEYOR :
 SUNITA BALANI
 pmbsahni@yahoo.co.in

ARCHITECT :
 SH. ASHISH PARIDA
 shesha_ashish@yahoo.com

STRUCTURAL :
 SH. ASHISH PARIDA
 ashishp@ashishp.in

ELECTRICAL :
 ANALYST CONSULTANTS

PLUMBING (PH) :
 BEHERA & ASSOCIATES
 behera.associates@gmail.com

SURVEY :
 THE MATICS INFOTECH PVT. LTD.
 info@thematicsinfotech.com

C

PROJECT

**PROPOSED NIGHT SAFARI AT
 BANNERGHATTA,
 BENGALURU, KARNATAKA.**

OWNER

**JUNGLE LODGES & RESORTS LIMITED,
 NO. 49 WEST WING, GROUND FLOOR,
 KHANNA BHAVAN RACE COURSE ROAD,
 BENGALURU - 560001**

DATE	REV	DESCRIPTION	DATE	NOSE ISSUED TO	DISTRIBUTION
09.10.2011	NAI	TENDER DWG.	JLR		

B

SCALE : AS SHOWN

DATE : 11.08.2010

DRAWN BY : SUNITA KUMAR

CHECK BY : DR. R. MEHTA

CAD DWG FILE :

PROJECT NO. :


SHEET TITLE

**BARRIER -LANDSCAPE AND
 CONSTRUCTION DETAILS-2**


DRAWING NO.

AE 502


SHEET OF

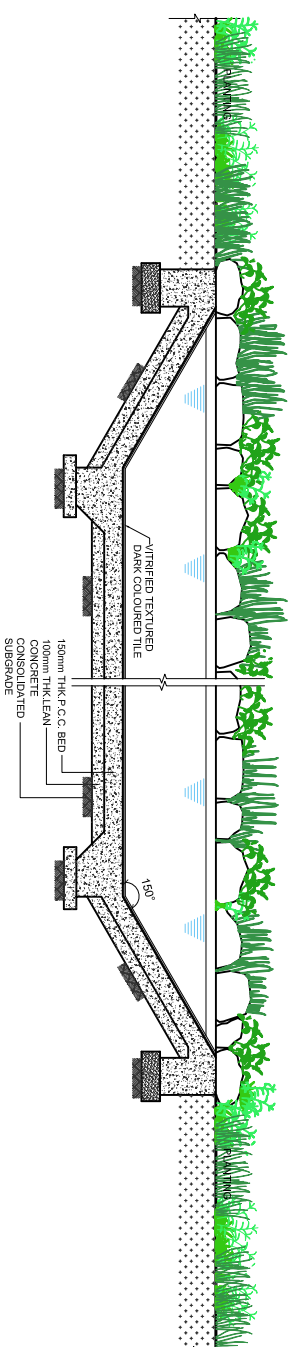


C1
POOL DETAIL
SCALE 1:30

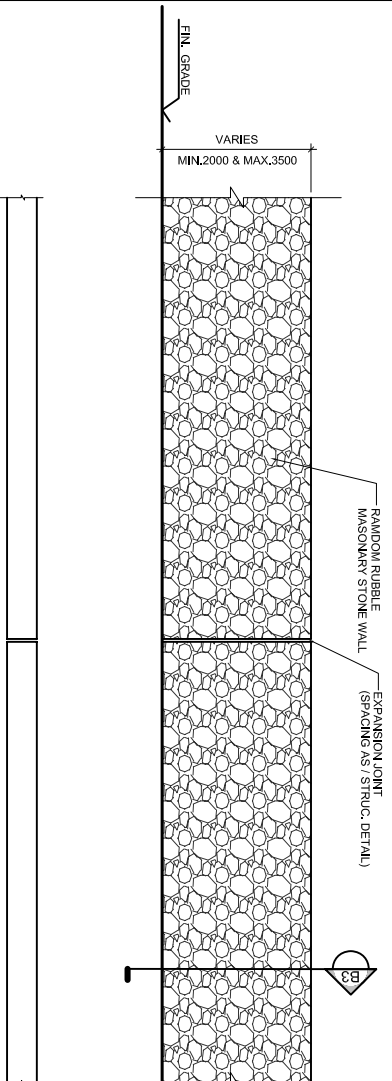


B1
WALL - ELEVATION & PLAN
SCALE 1:30

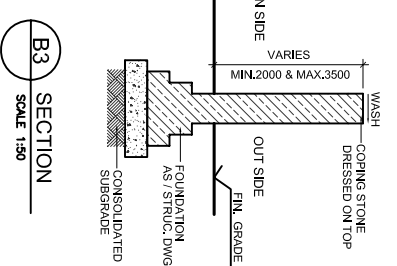


B3
SECTION
SCALE 1:30

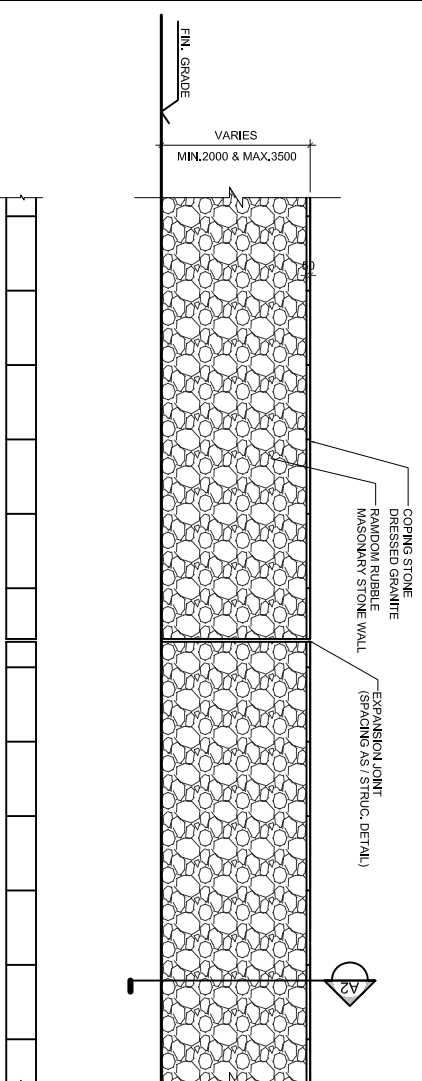


A1
BARRIER WALL - ELEVATION & PLAN
SCALE 1:30

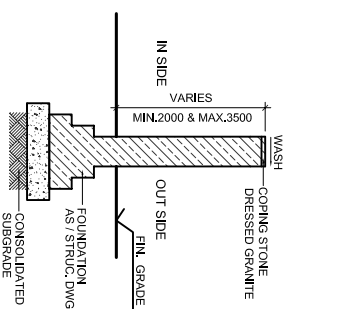

A2
SECTION
SCALE 1:30

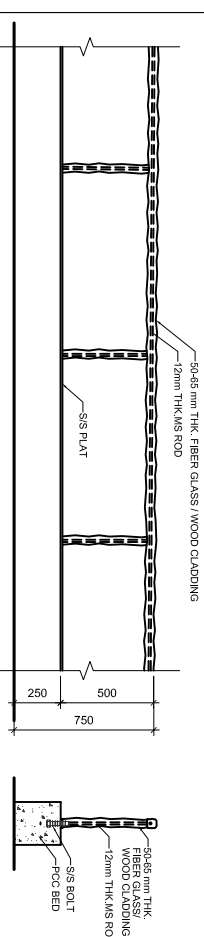

A3
STAND OF BARRIER FENCE - ELEVATION
SCALE 1:20

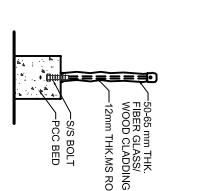

A4
SECTION
SCALE 1:20